
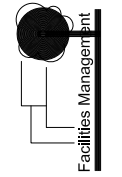
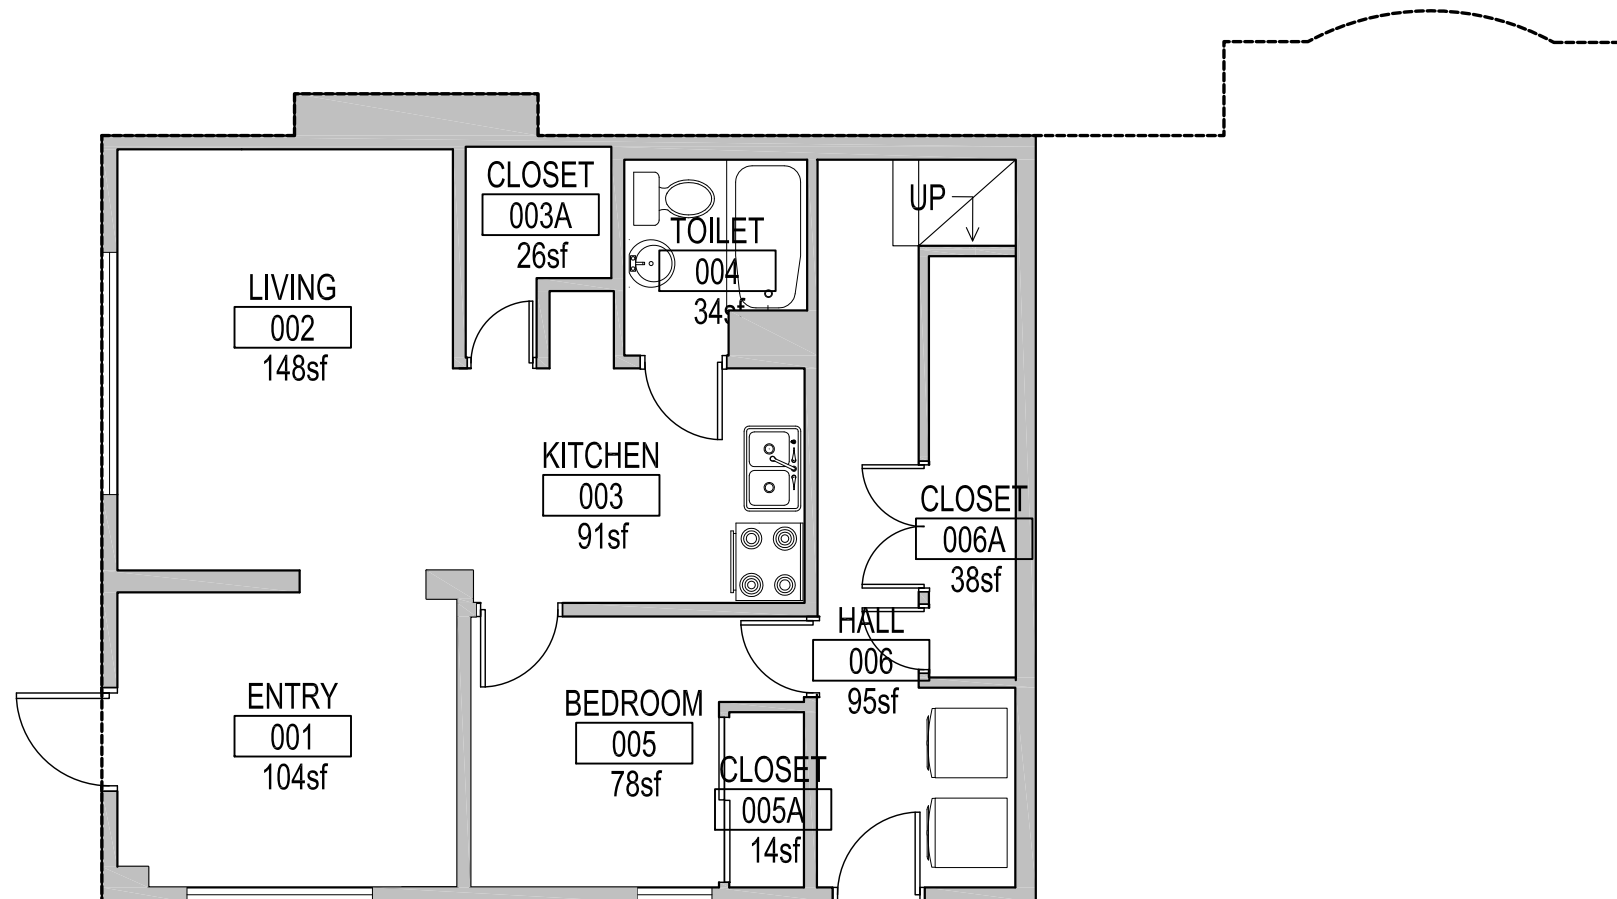
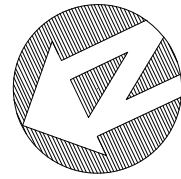


ANNEX 22

LOWER FLOOR PLAN

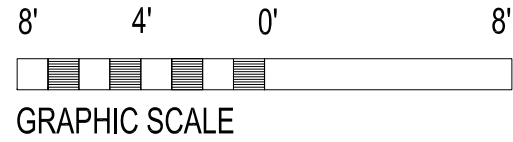

FACILITIES MANAGEMENT
WEBER STATE UNIVERSITY

REVISIONS

REV	DATE	DESCRIPTION





DATE: 00/00/00
DRAWN BY: XXX
CHECKED BY: XXX
SCALE: 0" = 00'-00"
DWG FILE: XXXXXXXX

PROJ.# 00000

PROJECT DESCRIPTION
LOWER FLOOR
ANNEX 22

ANNEX 22

MAIN FLOOR PLAN

 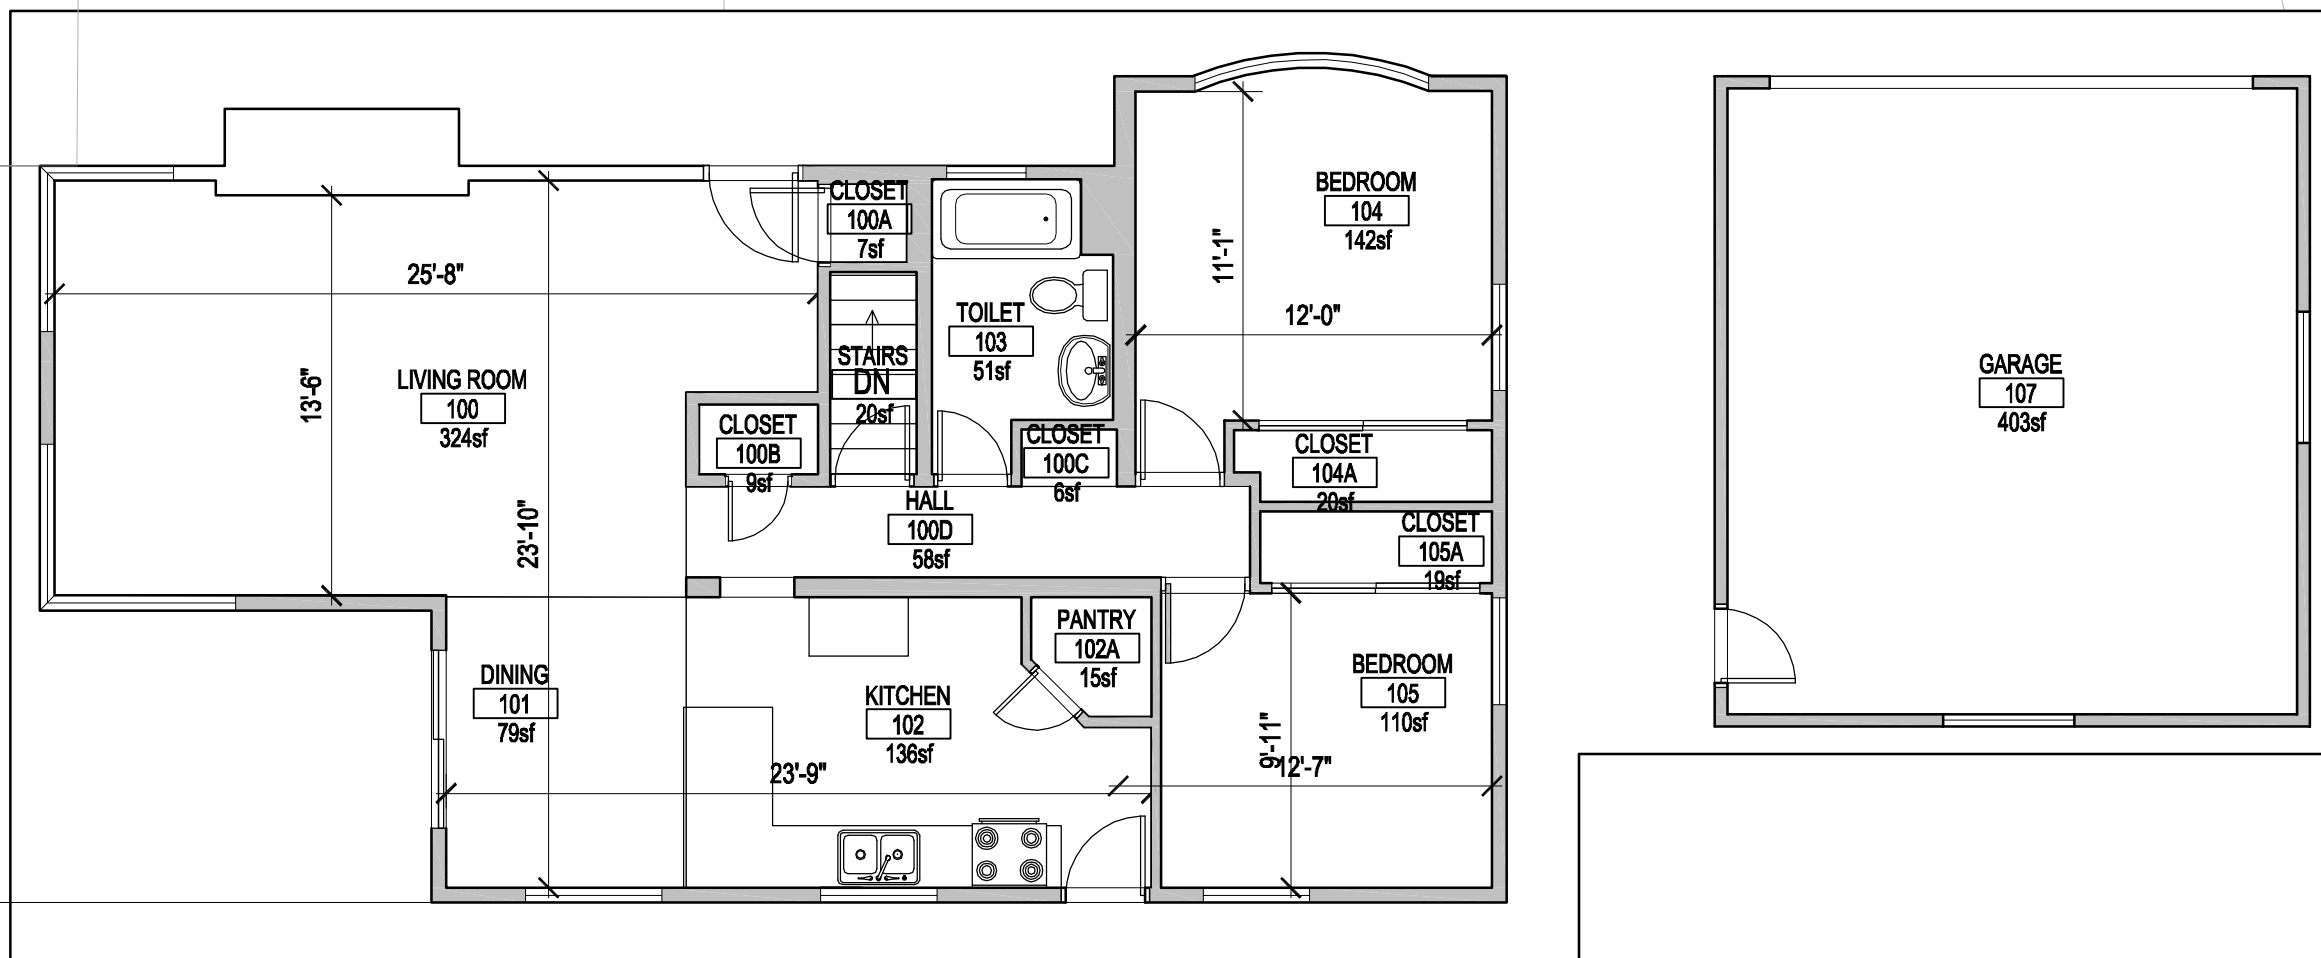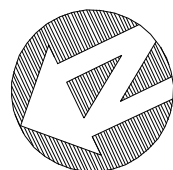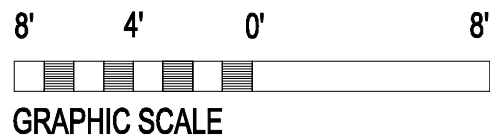

FACILITIES MANAGEMENT
WEBER STATE UNIVERSITY

REVISIONS		
REV.	DATE	DESCRIPTION

DATE: 00/00/00
DRAWN BY: XXXX
CHECKED BY: XXXX
SCALE: 0" = 00'-00"
DWG FILE: XXXXXXXX

PROJ.# 00000

PROJECT DESCRIPTION
MAIN FLOOR
ANNEX 22