


CAMPUS SERVICES BUILDING REMODEL

Level 0 Floor Plan

Project Number	1221
Date	4/1/2012
Drawn By	Author
Checked By	Checker

Sheet Number	A1.0
Scale	3/16" = 1'-0"
	6/5/2018 1:34:35 PM

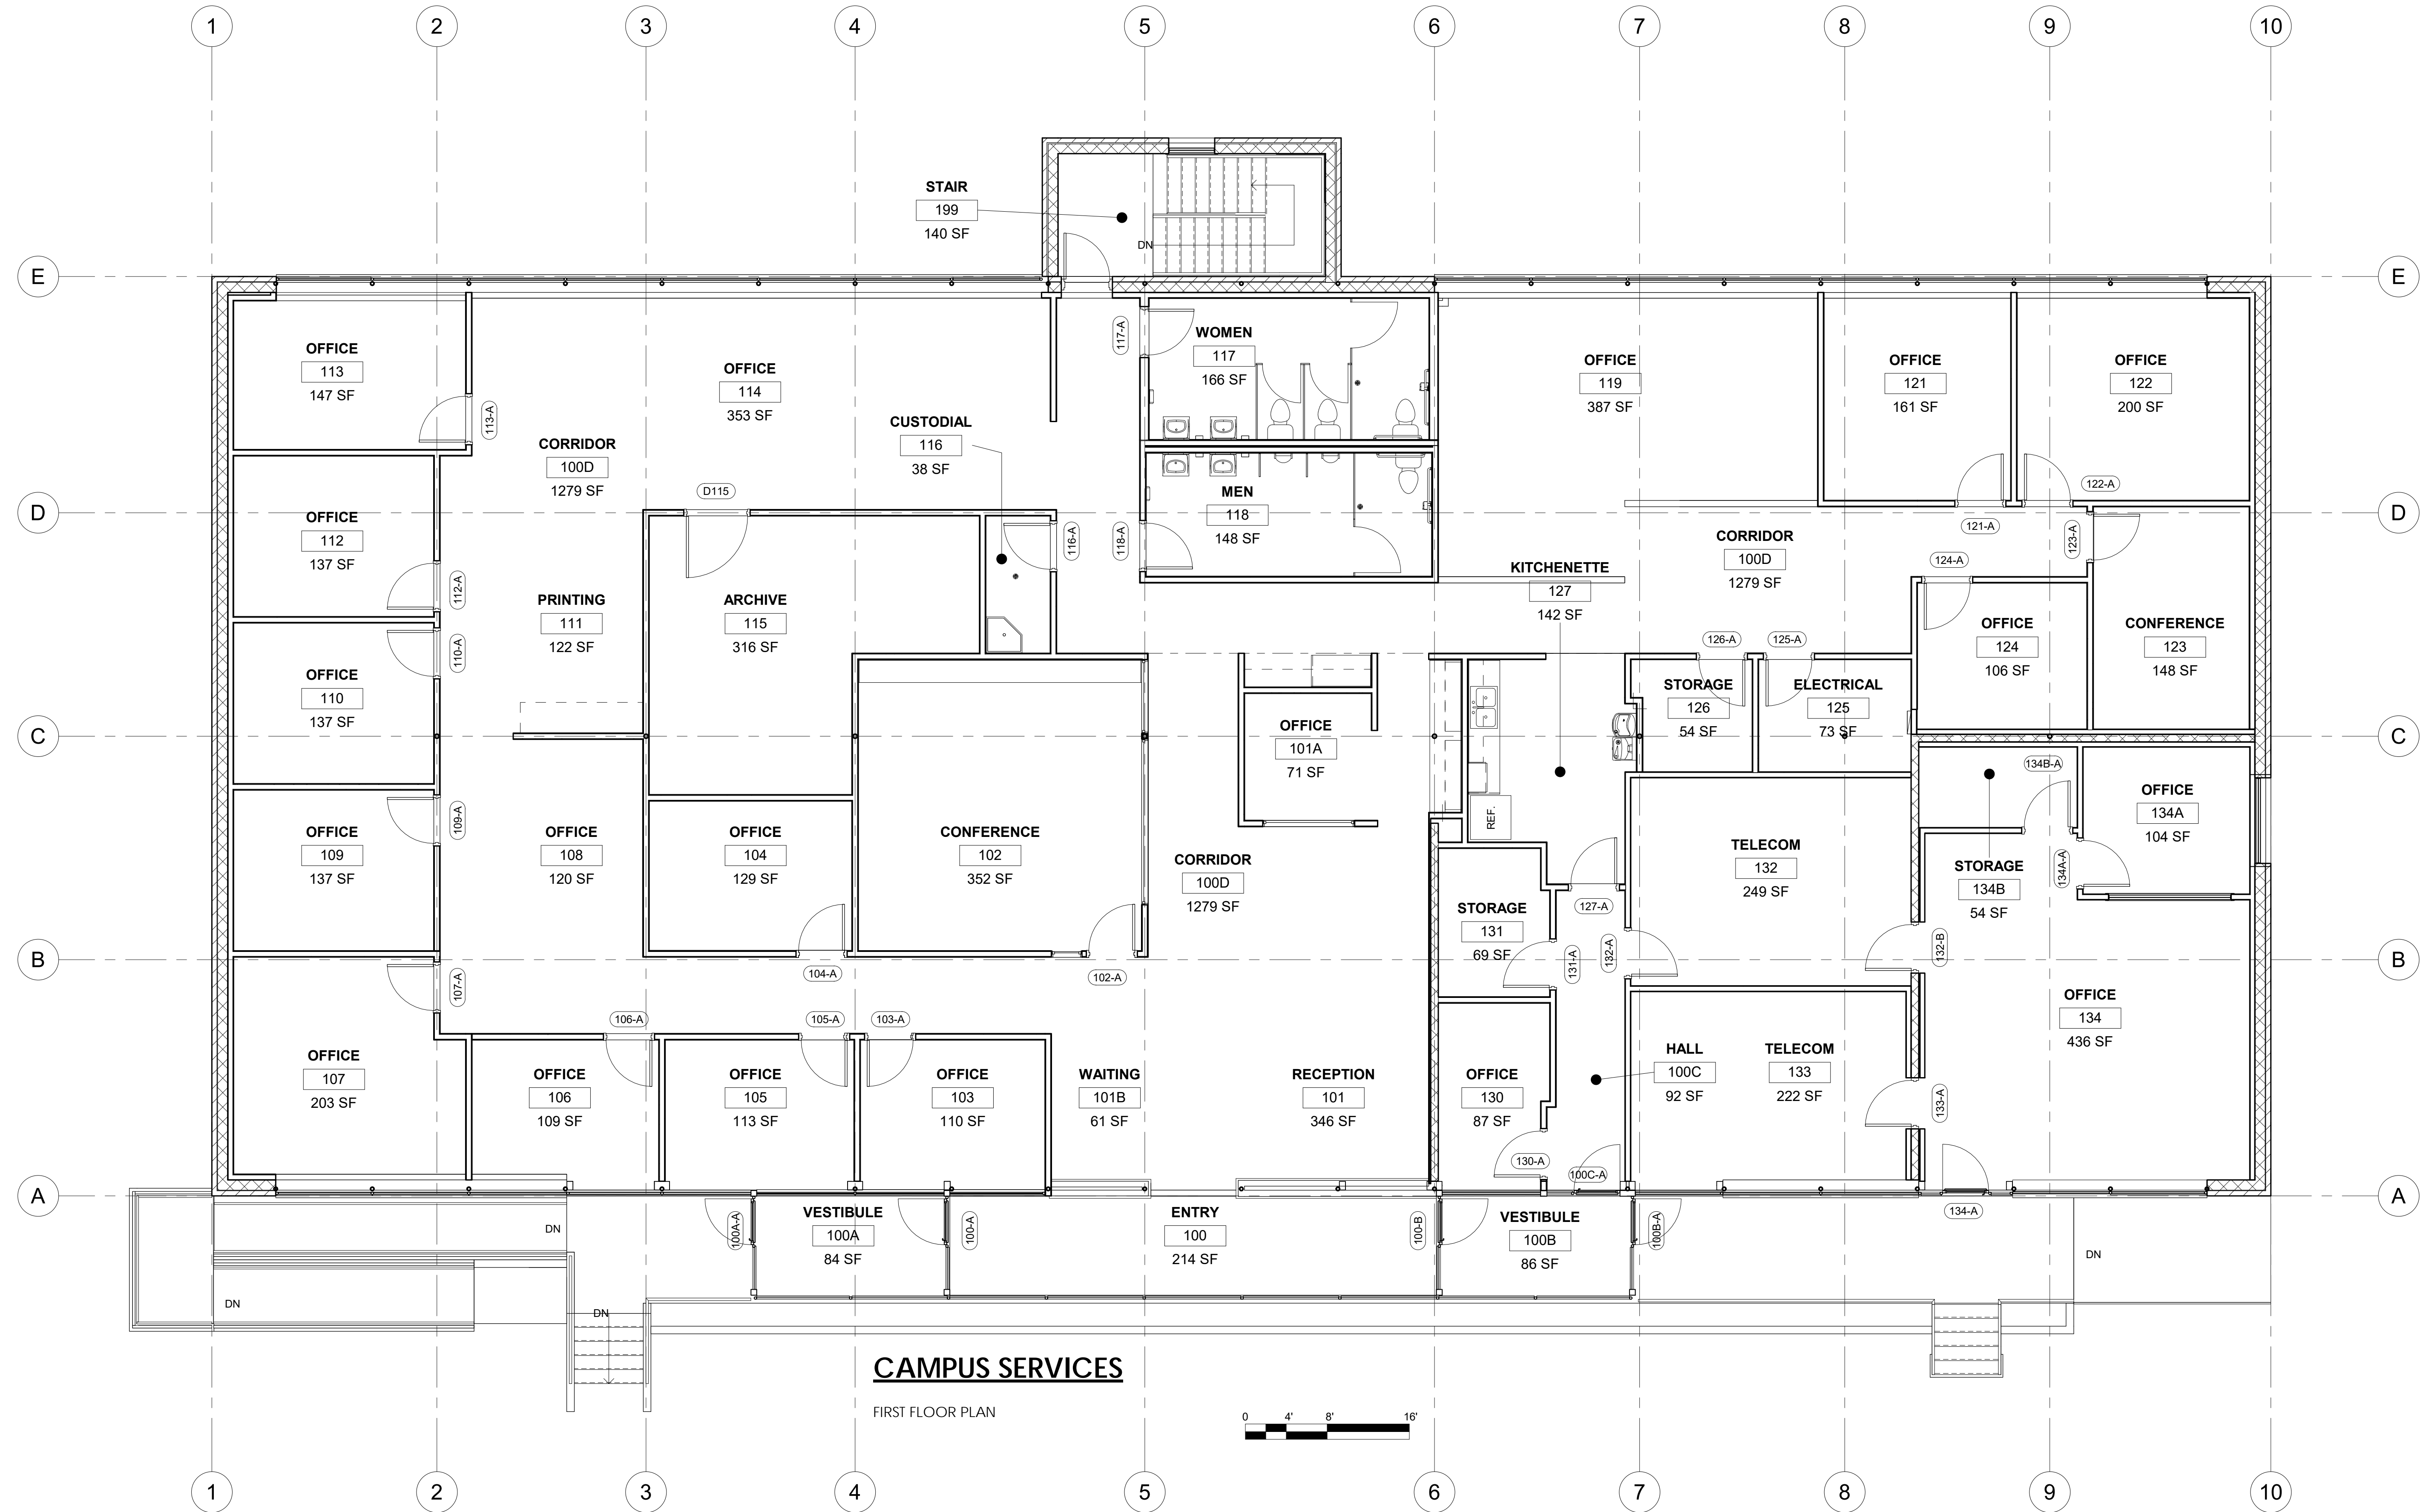

CAMPUS SERVICES

 FIRST FLOOR PLAN

CAMPUS SERVICES BUILDING REMODEL

Level 1 Floor Plan

Project Number	1221
Date	4/1/2012
Drawn By	Author
Checked By	Checker

Sheet Number	A1.1
Scale	3/16" = 1'-0"
Date	6/5/2018 1:02:18 PM