

1 PLAN - LEVEL 01 - WSU Simpl
SCALE: 1/8" = 1'-0"

INTERPROFESSIONAL ED. BUILDING


Simplified First Floor Plan

Project Number	16590
Date	2019-02-01
Drawn By	Author
Checked By	Checker

A01

Scale 1/8" = 1'-0"
6/25/2019 8:14:01 AM

Sheet Number

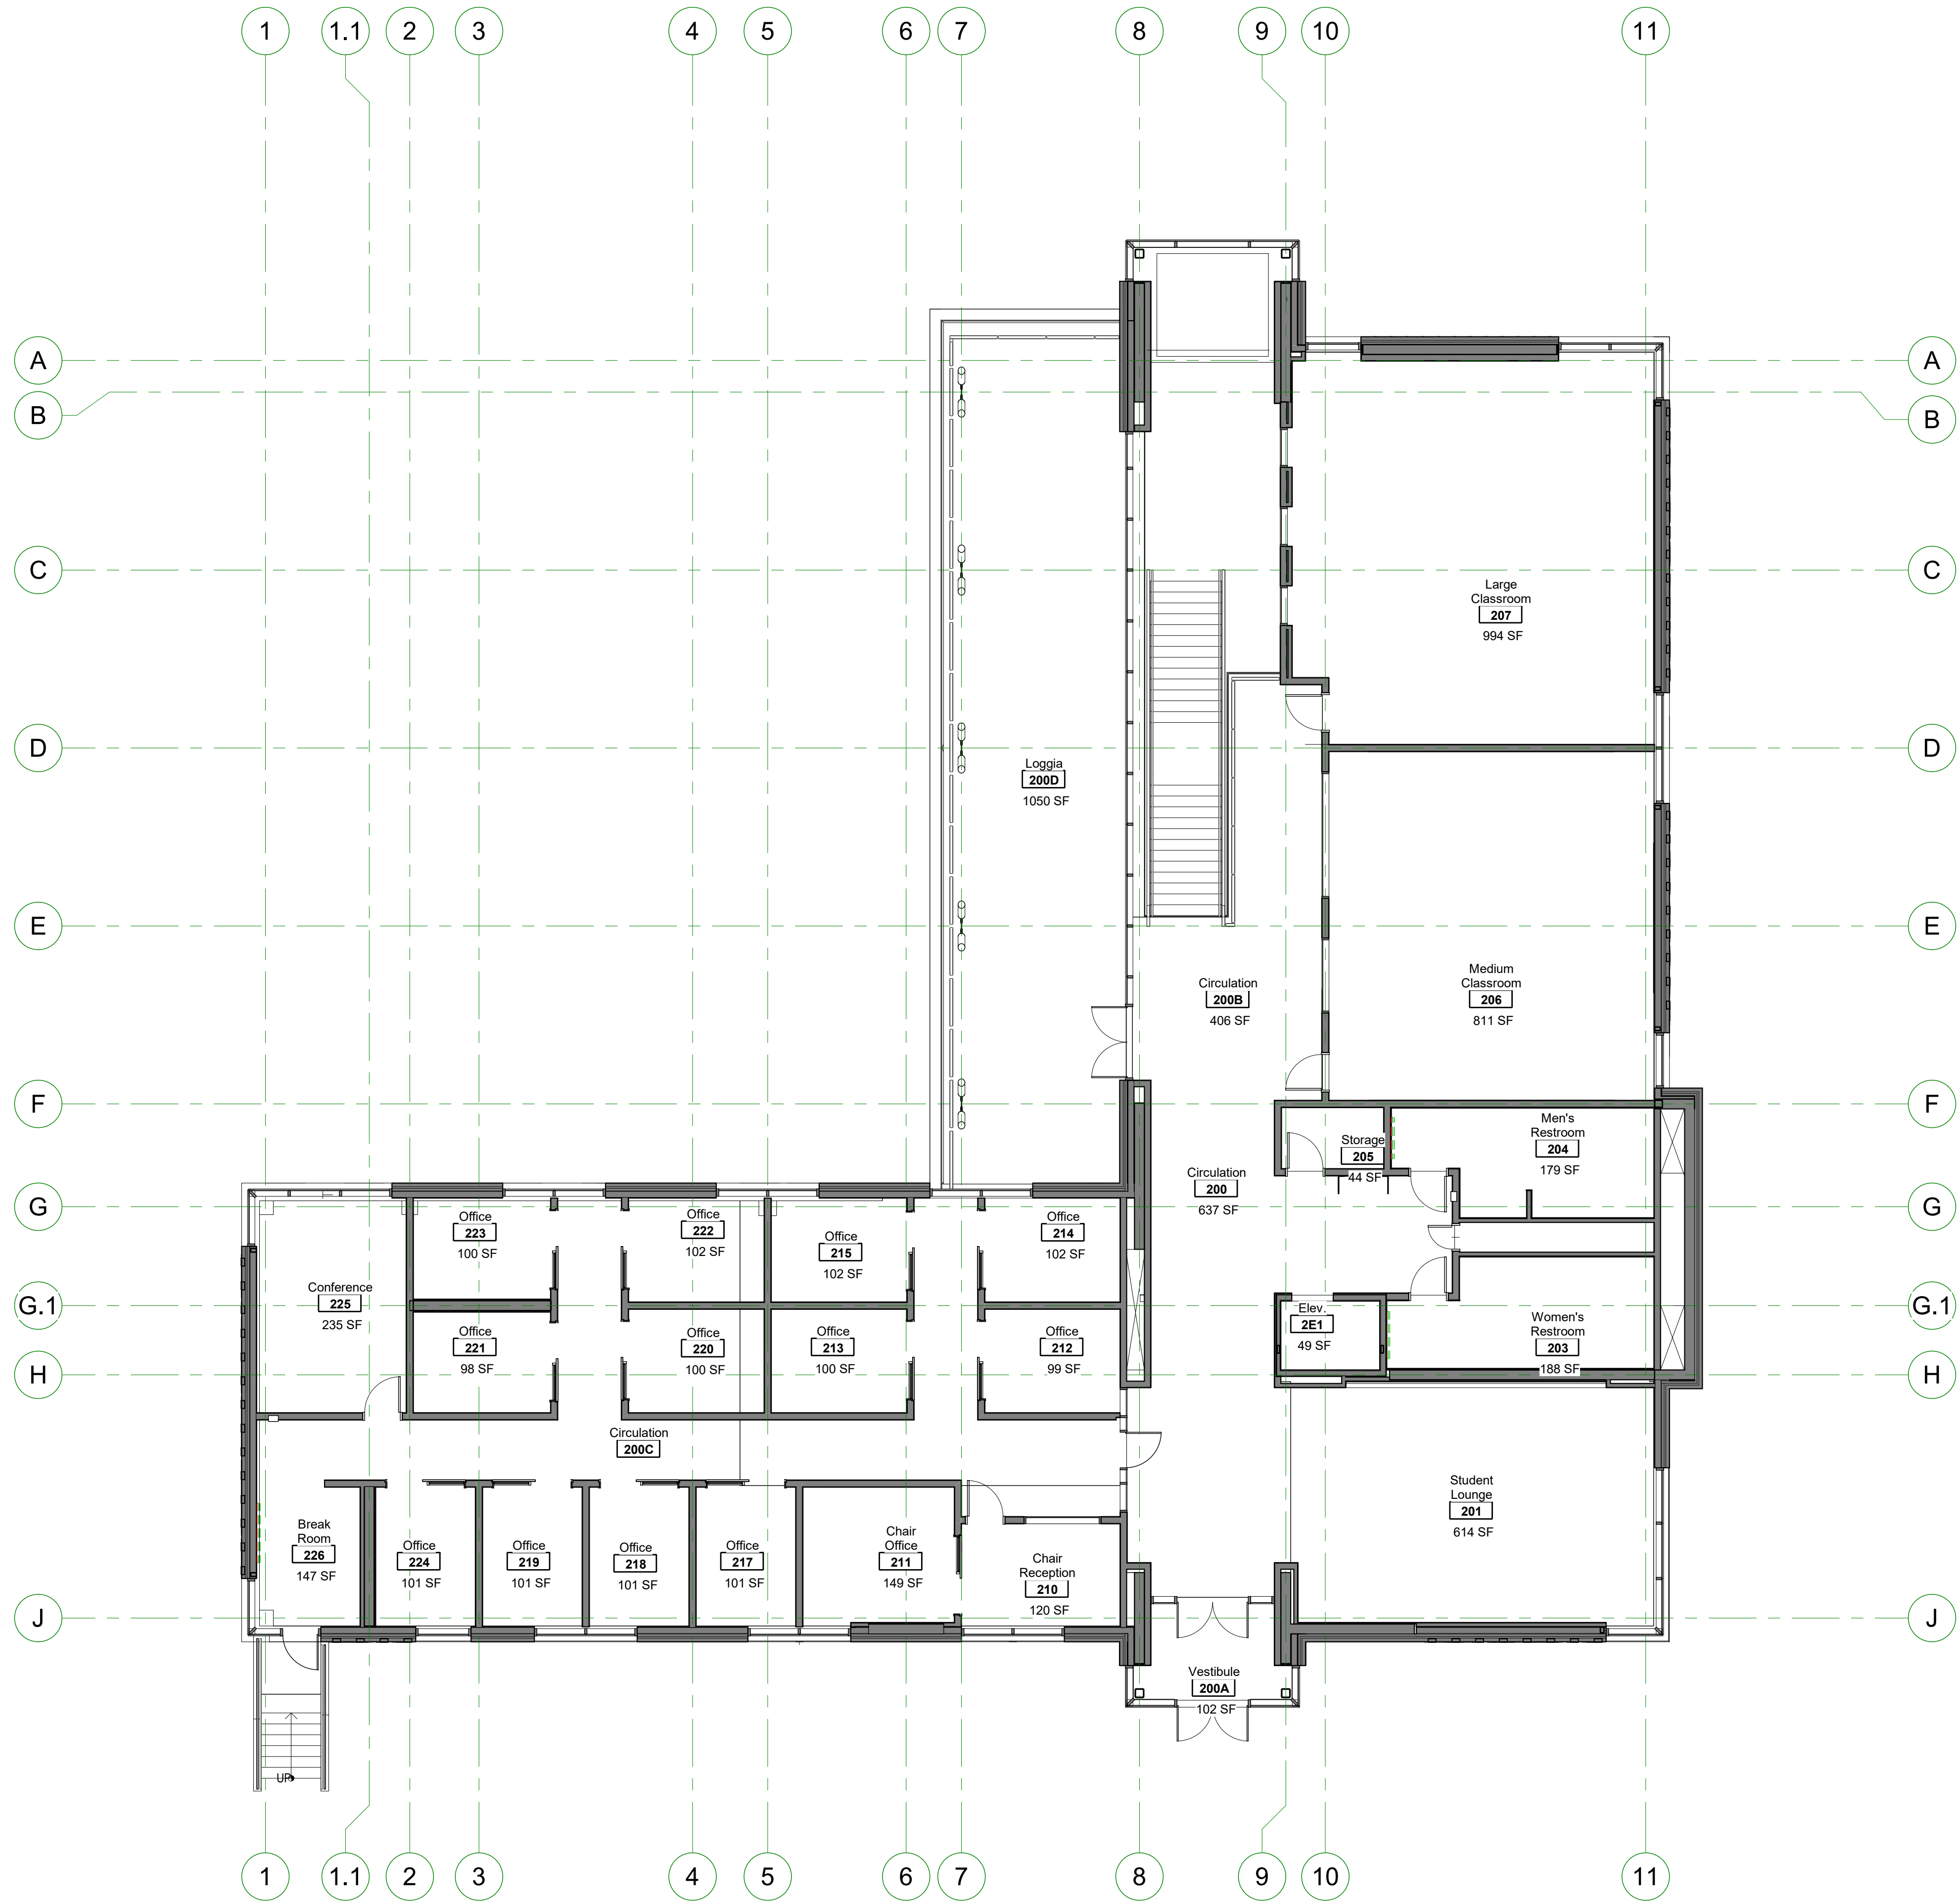

1 PLAN - LEVEL 02 - WSU Simpl
SCALE: 1/8" = 1'-0"

INTERPROFESSIONAL ED. BUILDING

Simplified Second Floor Plan

Project Number	16590
Date	2019-02-01
Drawn By	Author
Checked By	Checker

Sheet Number	A02
Scale	1/8" = 1'-0"
Print Date	6/25/2019 8:14:01 AM