

Facilities Management

Weber State University

4415 EVENT CENTER DR. OGDEN, UT 84408-3501

PROJECT NUMBER:

SPACE LAYOUT SET

MARQUARDT FIELD HOUSE

MARQUARDT FIELD HOUSE


4415 EVENT CENTER DR. OGDEN, UT 84408-3501

REVISIONS:

DRAWN BY: MICHAEL WALTERS
 CHECKED BY: XXX
 WSU PROJECT NO.: XXX
 ISSUED DATE: 6/2/2014


FIRST FLOOR - SPACE PLAN

SHEET NUMBER: A101.0

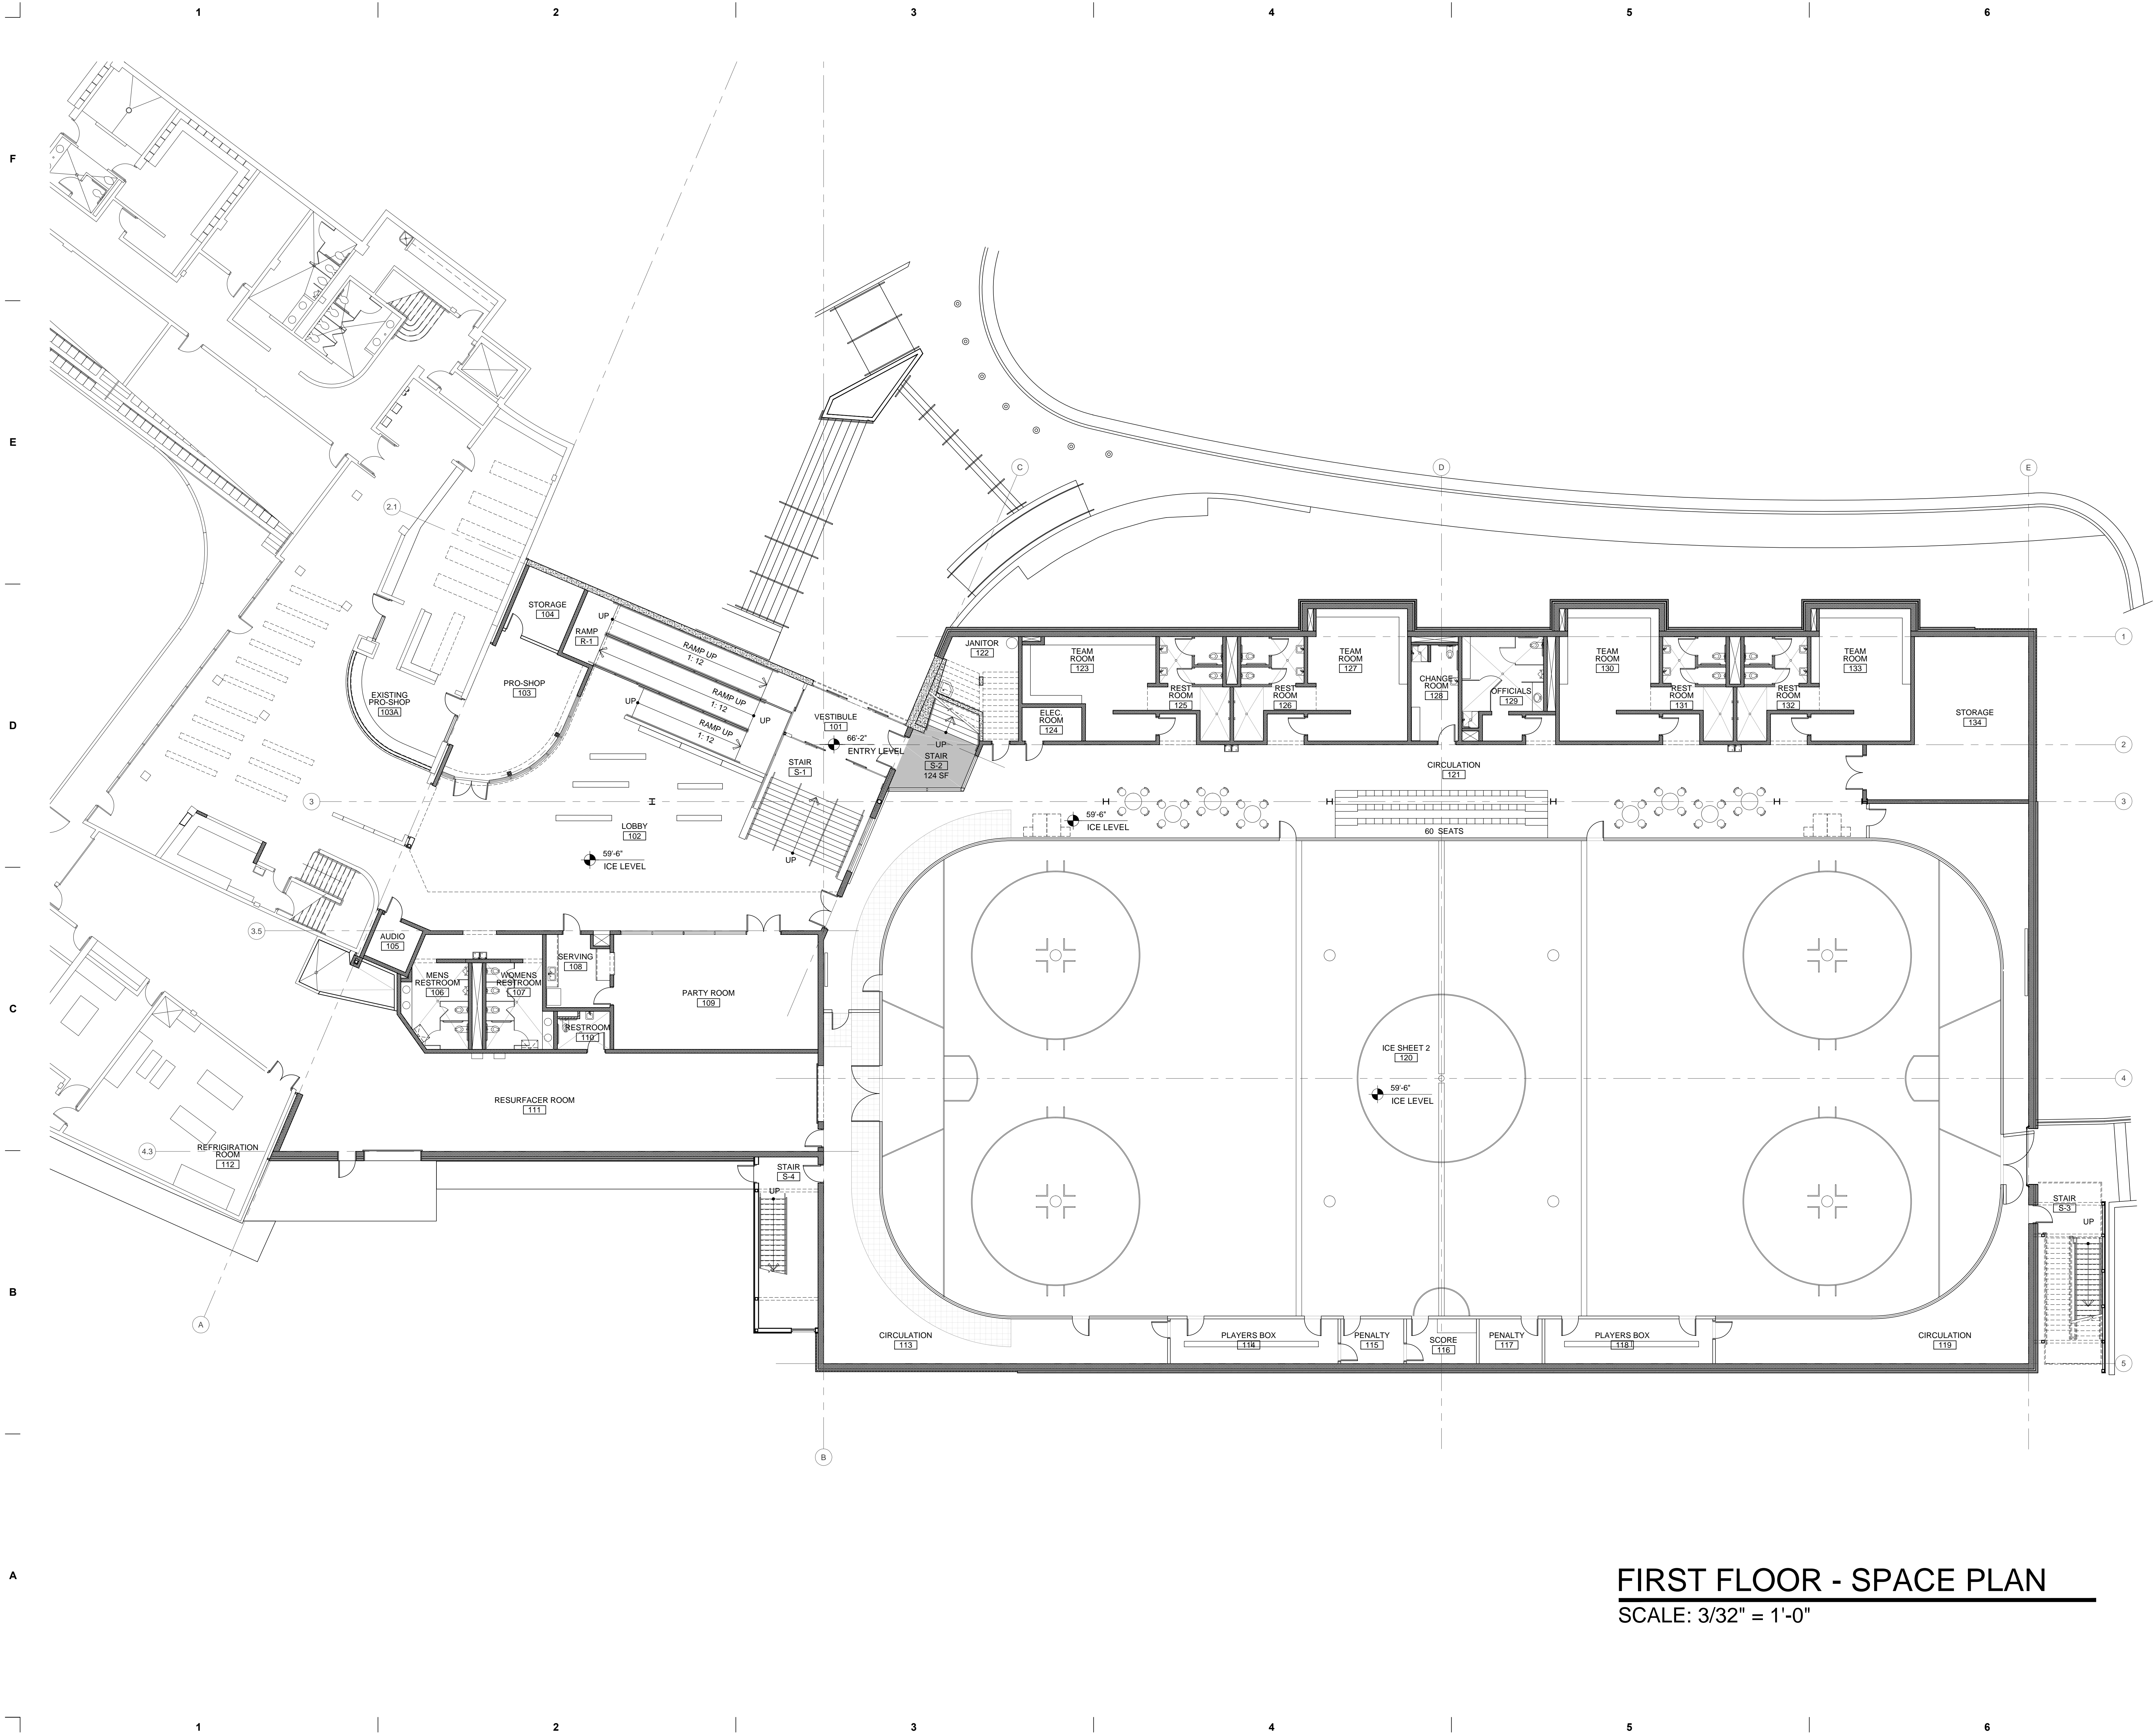

FIRST FLOOR - SPACE PLAN

SCALE: 3/32" = 1'-0"

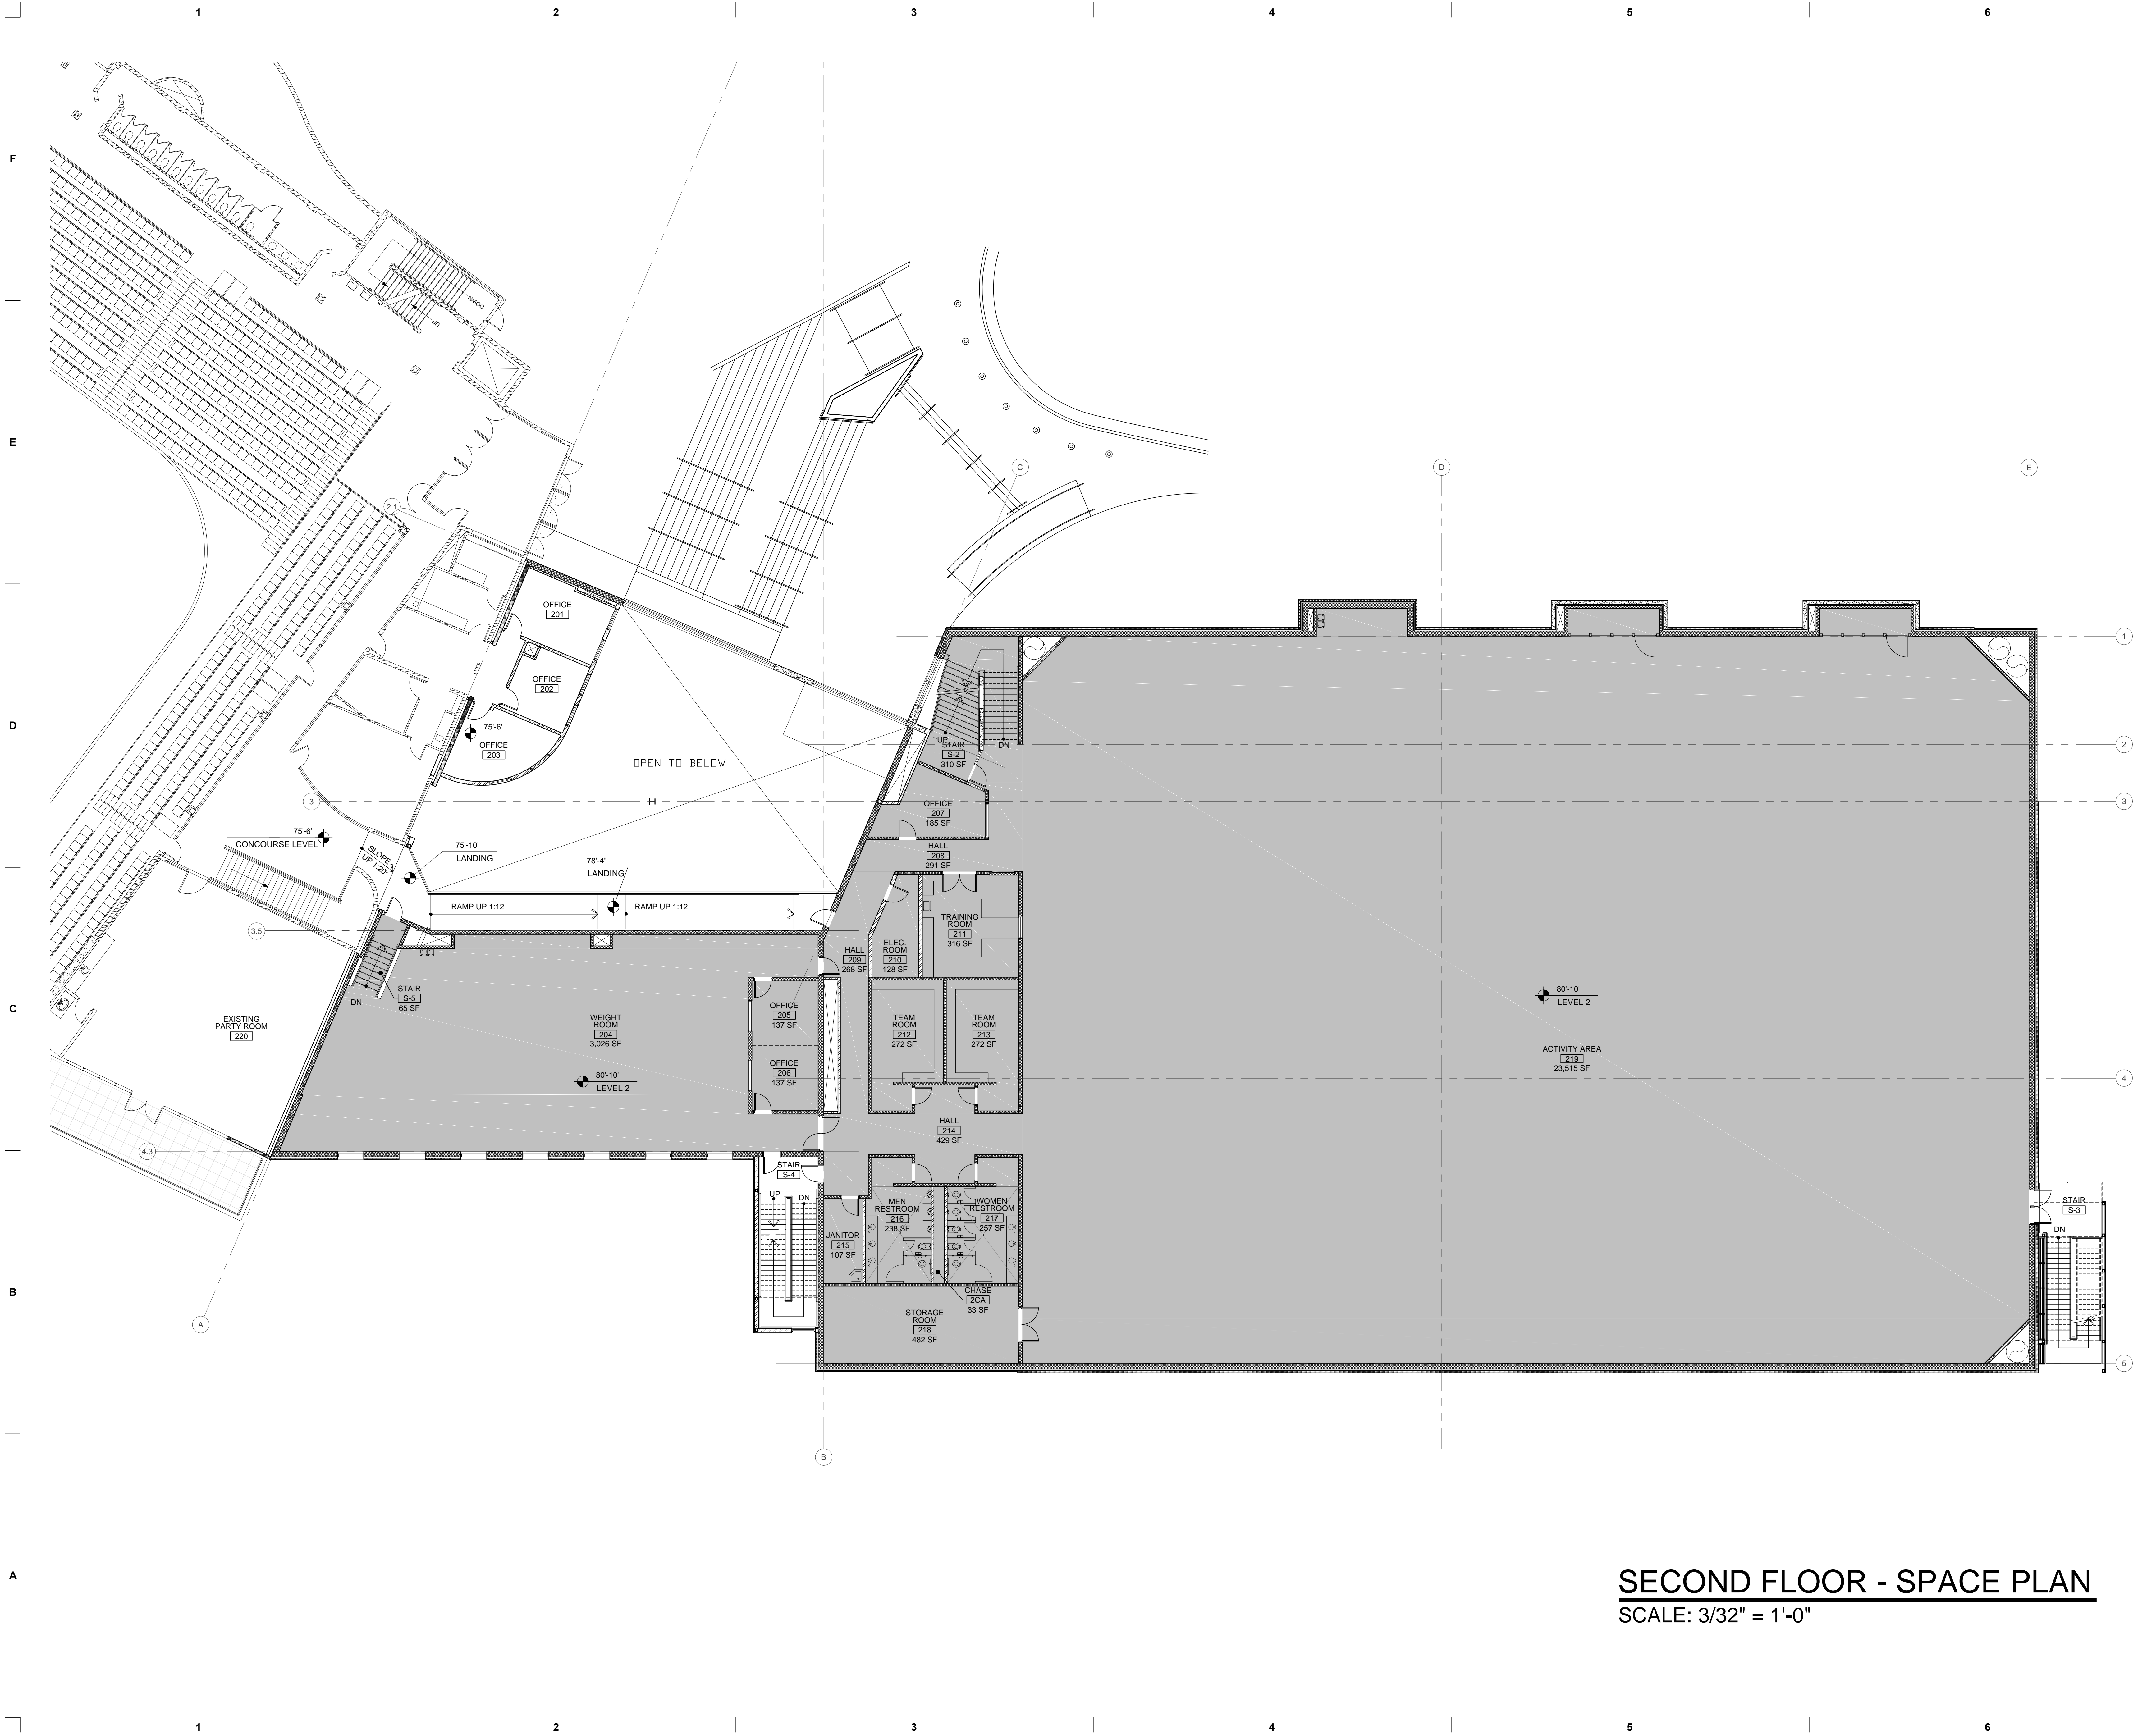

MARQUARDT FIELD HOUSE
4415 EVENT CENTER DR. OGDEN, UT 84408-3501
PROJECT NUMBER:
SPACE LAYOUT SET

MARQUARDT FIELD HOUSE
 4415 EVENT CENTER DR.
 OGDEN, UT 84408-3501


REVISIONS:

DRAWN BY: MICHAEL WALTERS
 CHECKED BY: XXX
 WSU PROJECT NO.: XXX
 ISSUED DATE: 6/2/2014

SECOND FLOOR - SPACE PLAN

SHEET NUMBER:
A102.0

SECOND FLOOR - SPACE PLAN
 SCALE: 3/32" = 1'-0"

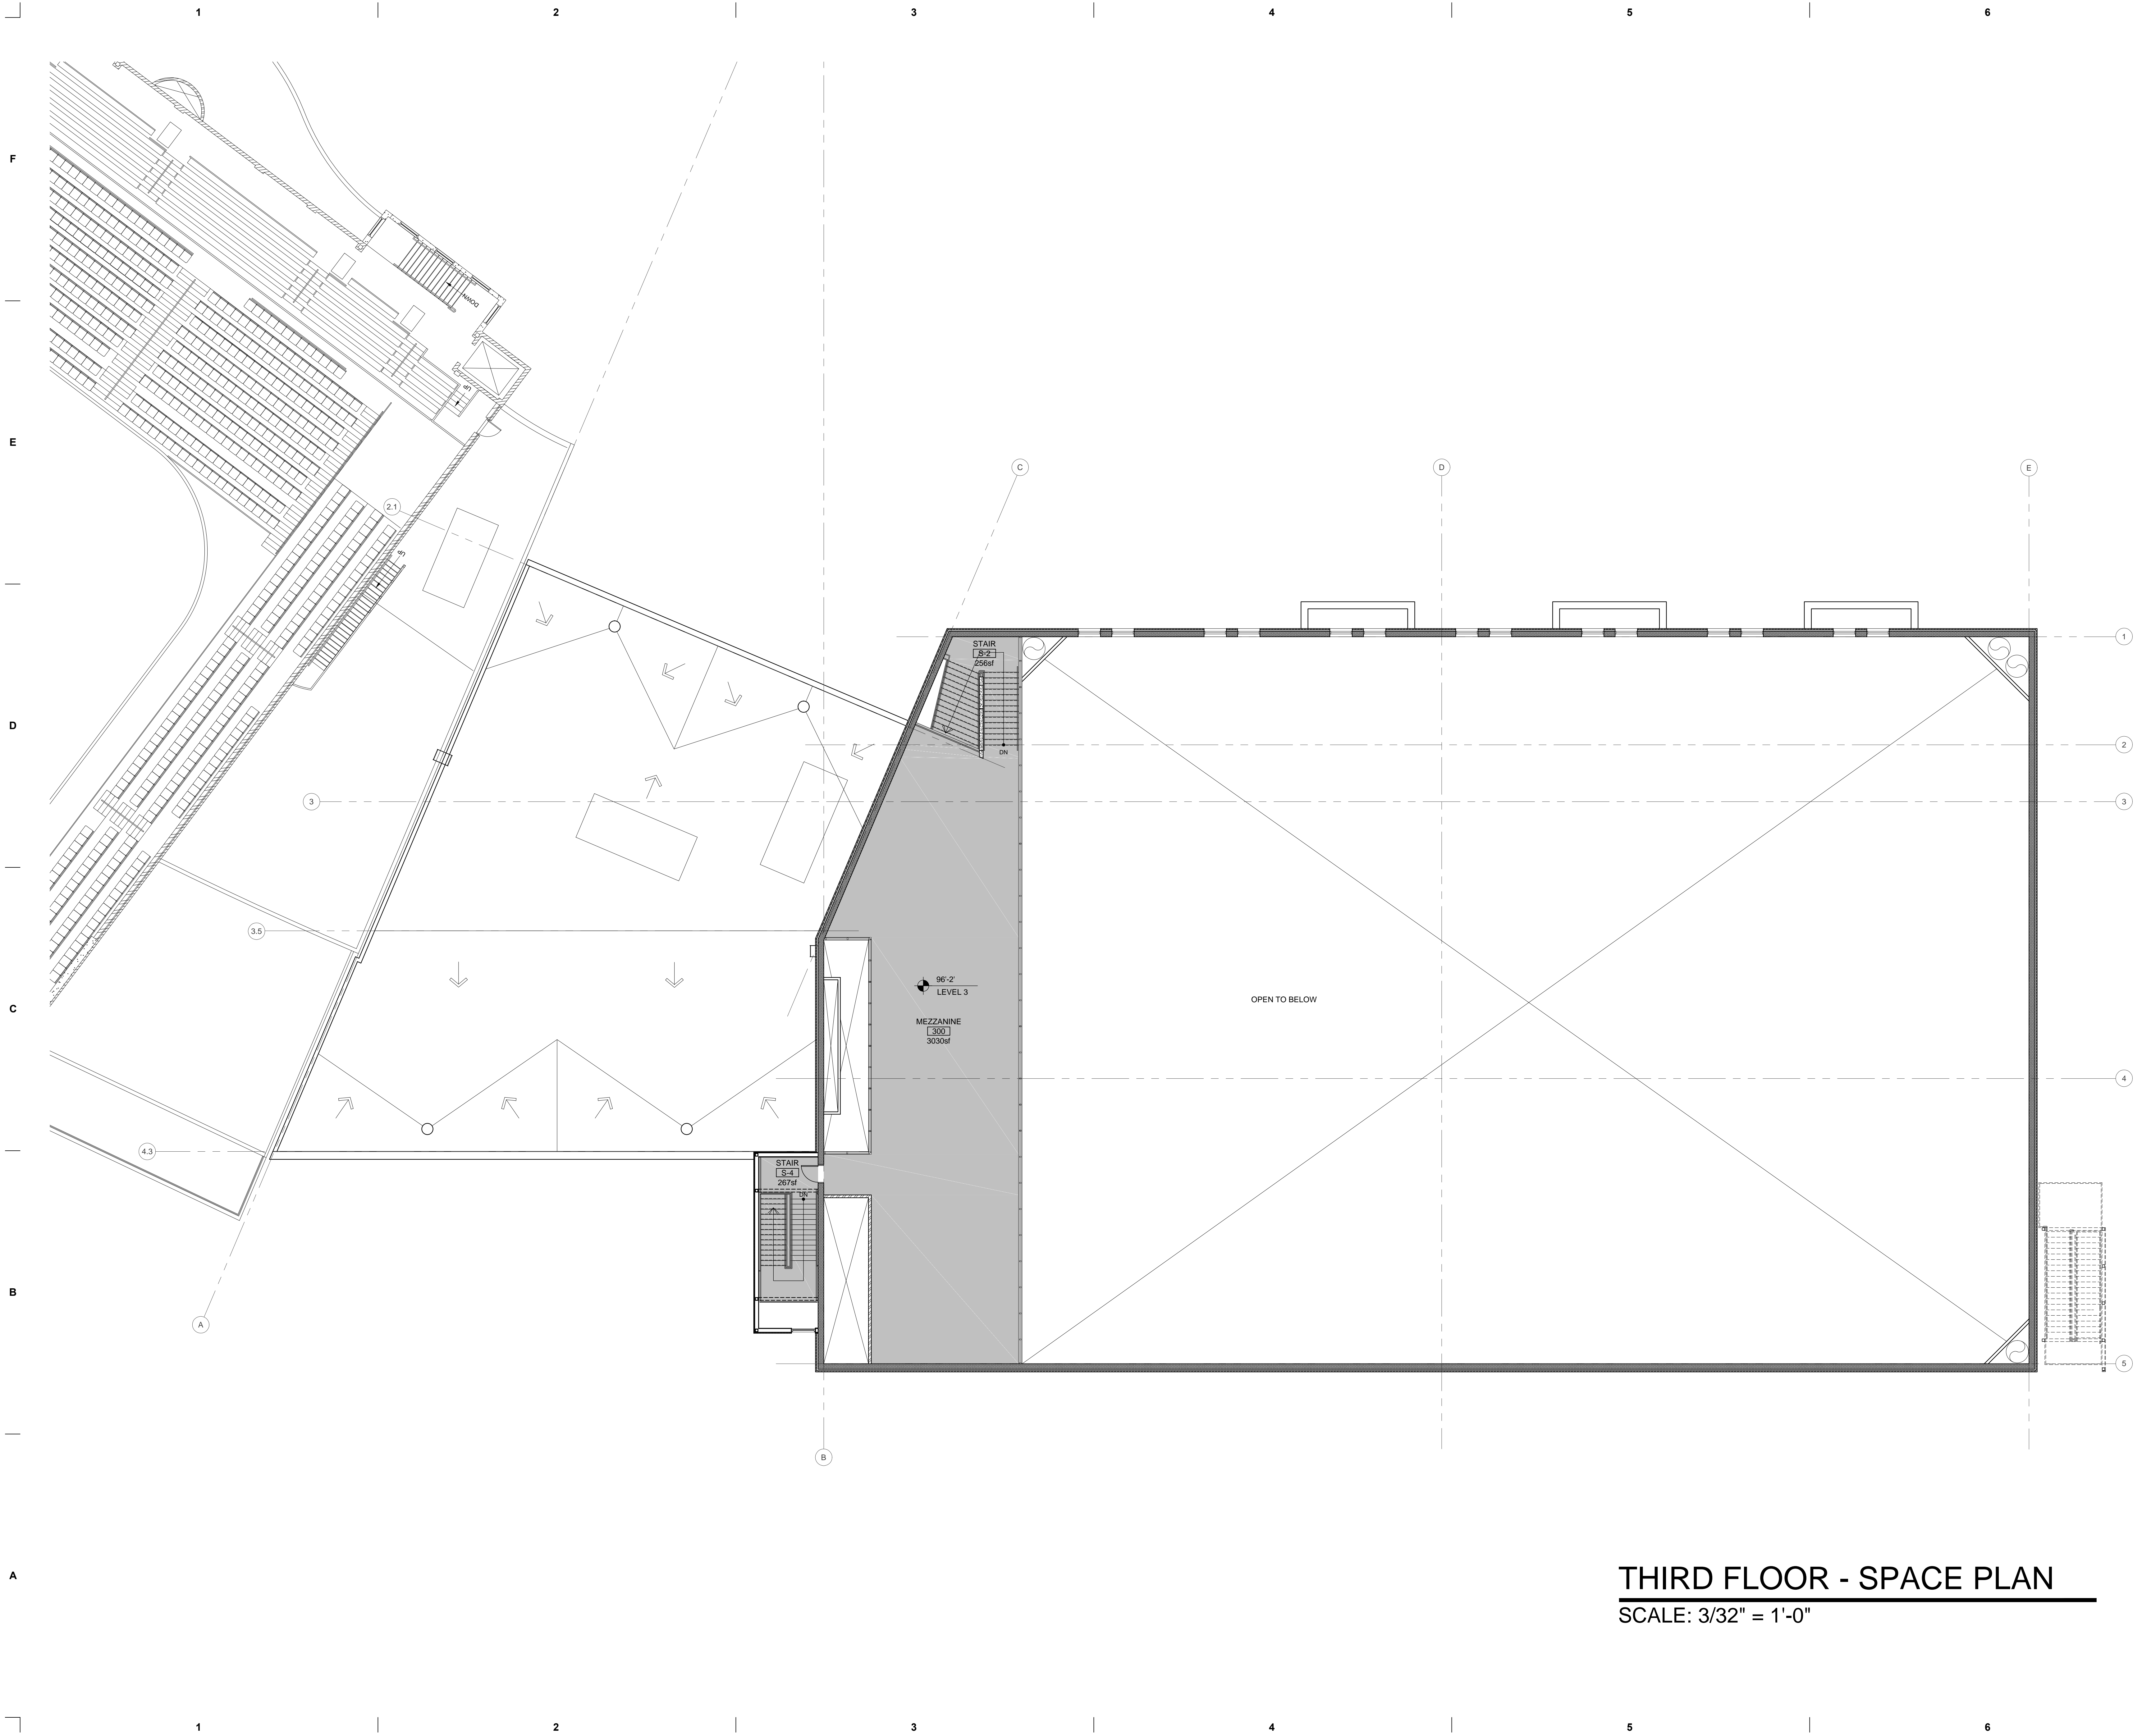

THIRD FLOOR - SPACE PLAN
 SCALE: 3/32" = 1'-0"

MARQUARDT FIELD HOUSE
 4415 EVENT CENTER DR. OGDEN, UT 84408-3501
 PROJECT NUMBER:
 SPACE LAYOUT SET

MARQUARDT FIELD HOUSE

4415 EVENT CENTER DR.
 OGDEN, UT 84408-3501

REVISIONS:

NO.	DATE	DESCRIPTION

DRAWN BY: MICHAEL WALTERS
 CHECKED BY:
 WSU PROJECT NO.:
 ISSUED DATE: 6/2/2014

THIRD FLOOR - SPACE PLAN

SHEET NUMBER:
A103.0

THE ICE SHEET ADDITION
4390 HARRISON BLVD. OGDEN, UT 84403
 Project Number
 Project Status

THE ICE SHEET ADDITION

4390 HARRISON BLVD.
 OGDEN, UT 84403

REVISIONS:

NO.	DESCRIPTION	DATE

DRAWN BY: MICHAEL WALTERS
 CHECKED BY: Checker
 WSU PROJECT NO.: Project Number
 ISSUED DATE: 5/22/2013

ROOF PLAN

SHEET NUMBER:
A-104

