


# TICKET BOOTH C

FLOOR PLAN

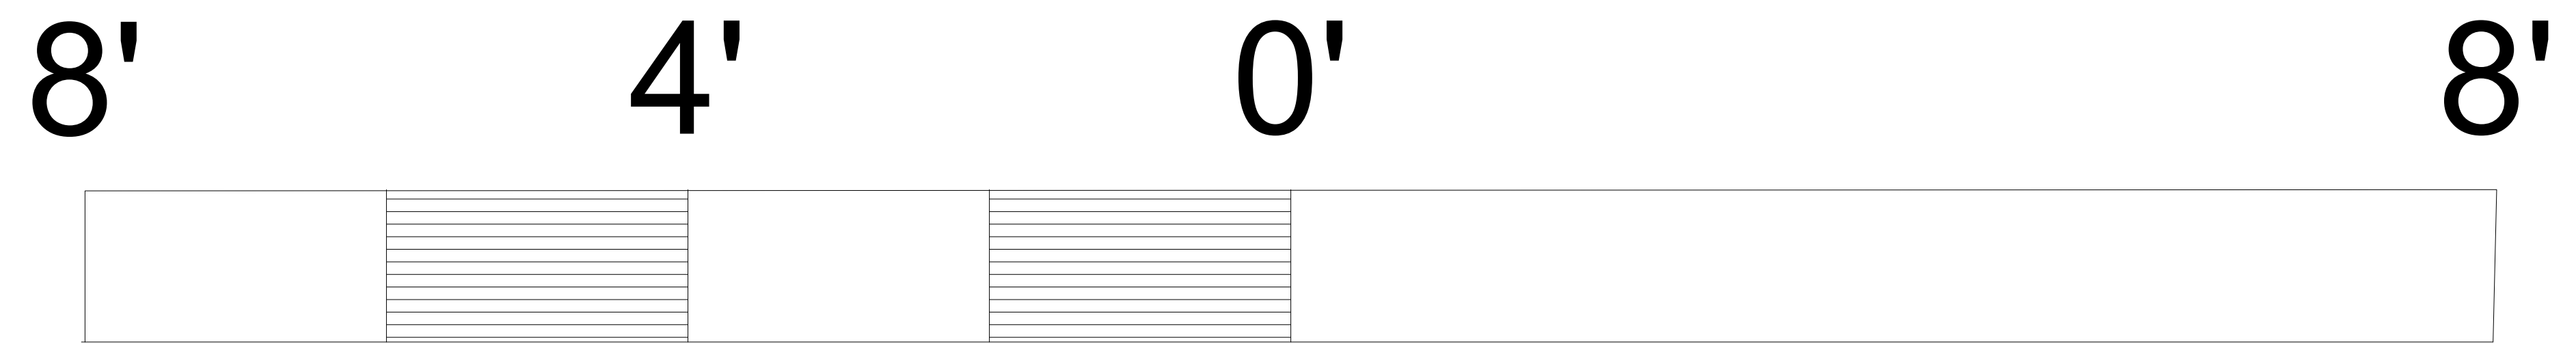

GRAPHIC SCALE