

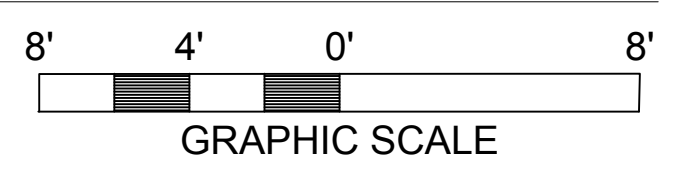



ELIZABETH DEE SHAW STEWART SKY SUITES AND PRESS BOX
 FIRST FLOOR PLAN

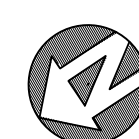


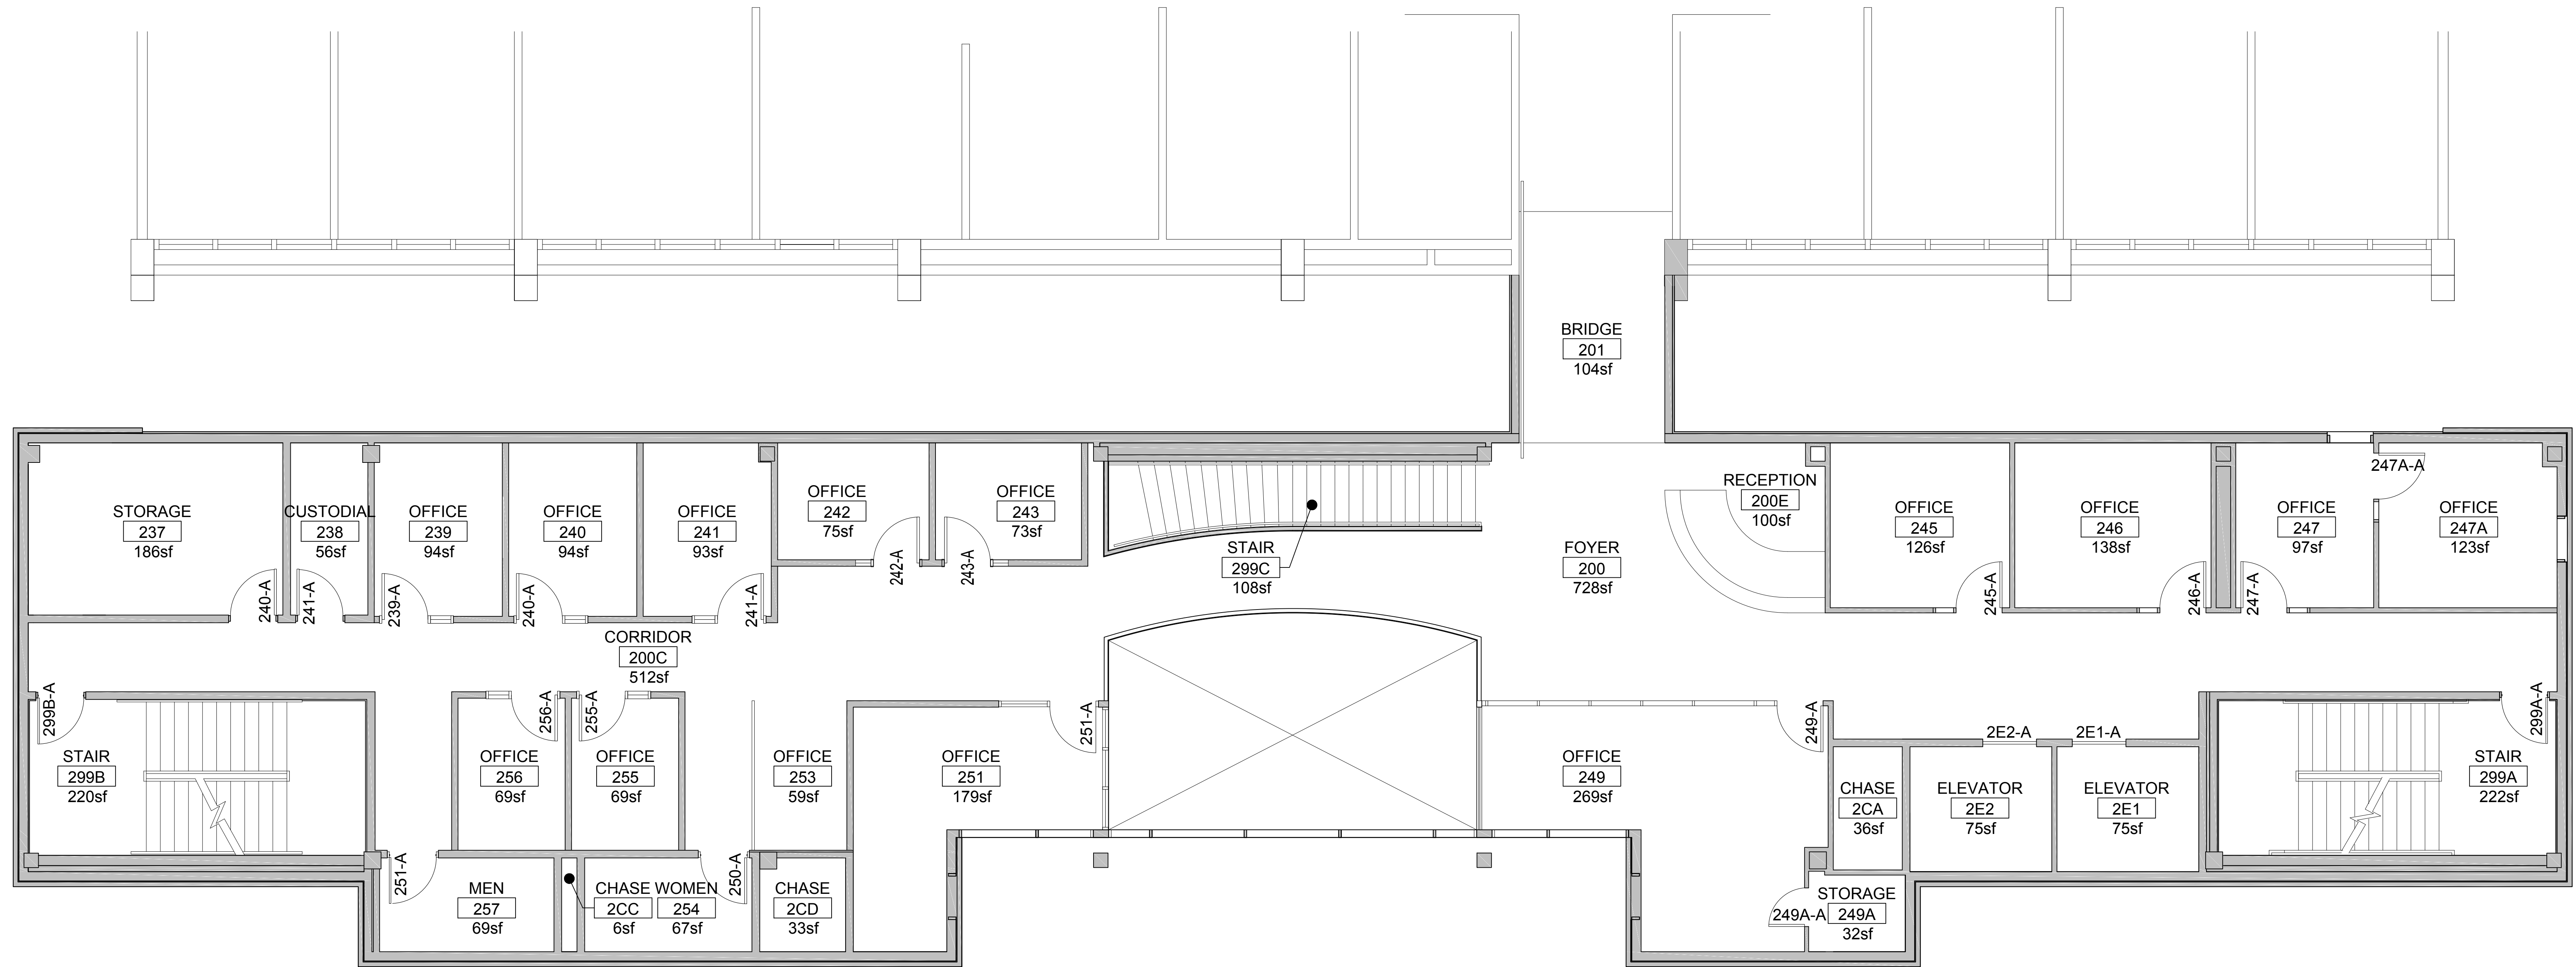


ELIZABETH DEE SHAW STEWART SKY SUITES AND PRESS BOX


2nd FLOOR PLAN

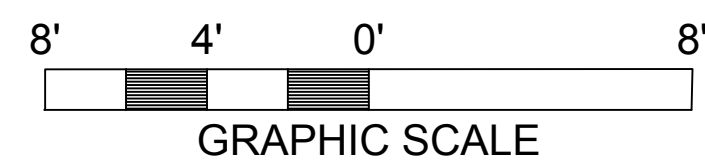

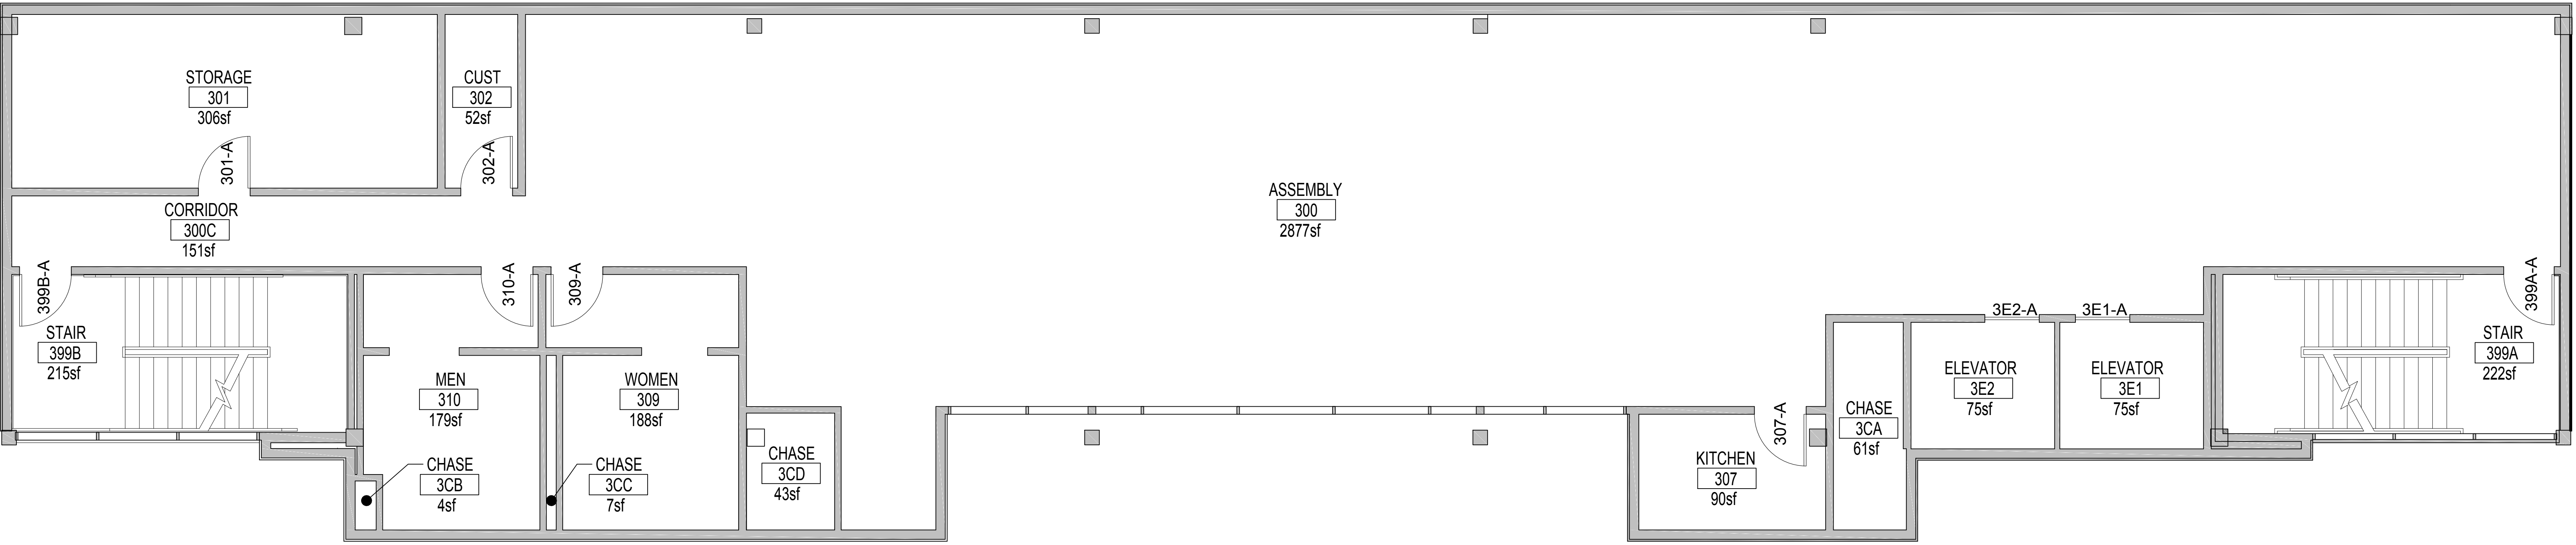


ELIZABETH DEE SHAW STEWART SKY SUITES AND PRESS BOX
 3rd FLOOR PLAN

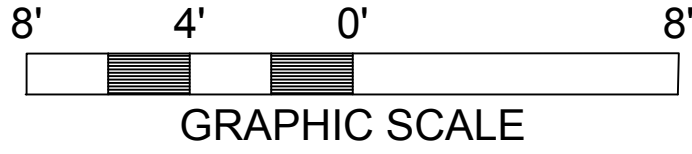


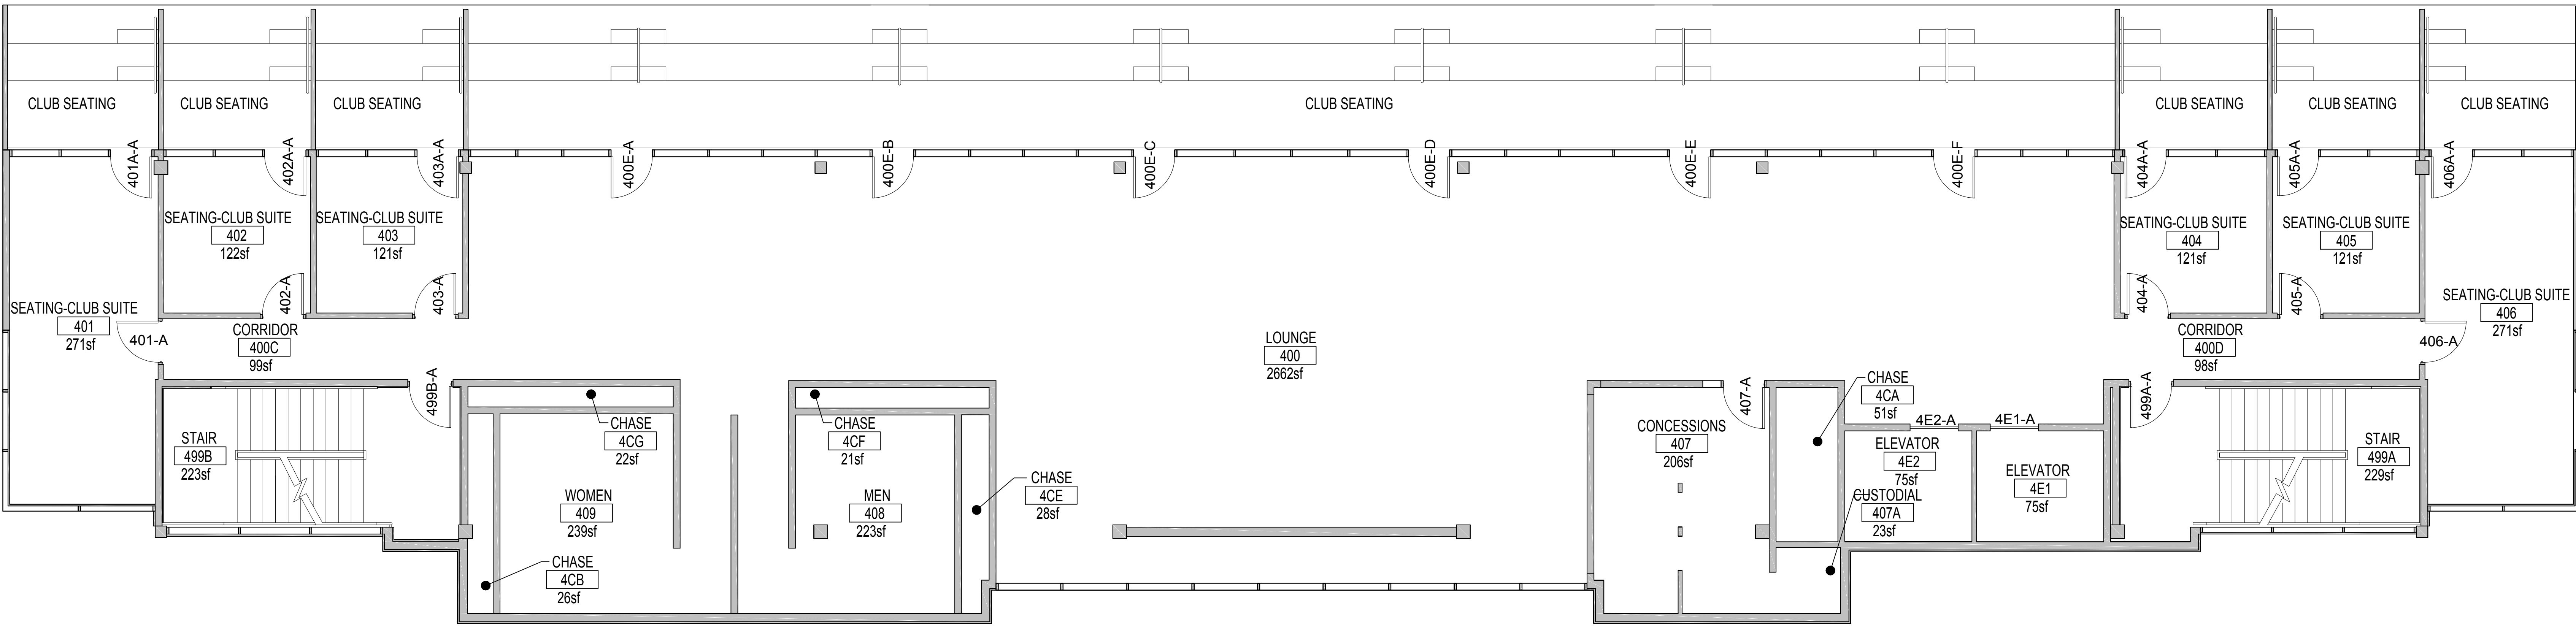


ELIZABETH DEE SHAW STEWART SKY SUITES AND PRESS BOX


4th FLOOR PLAN

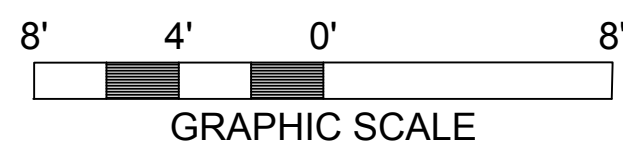

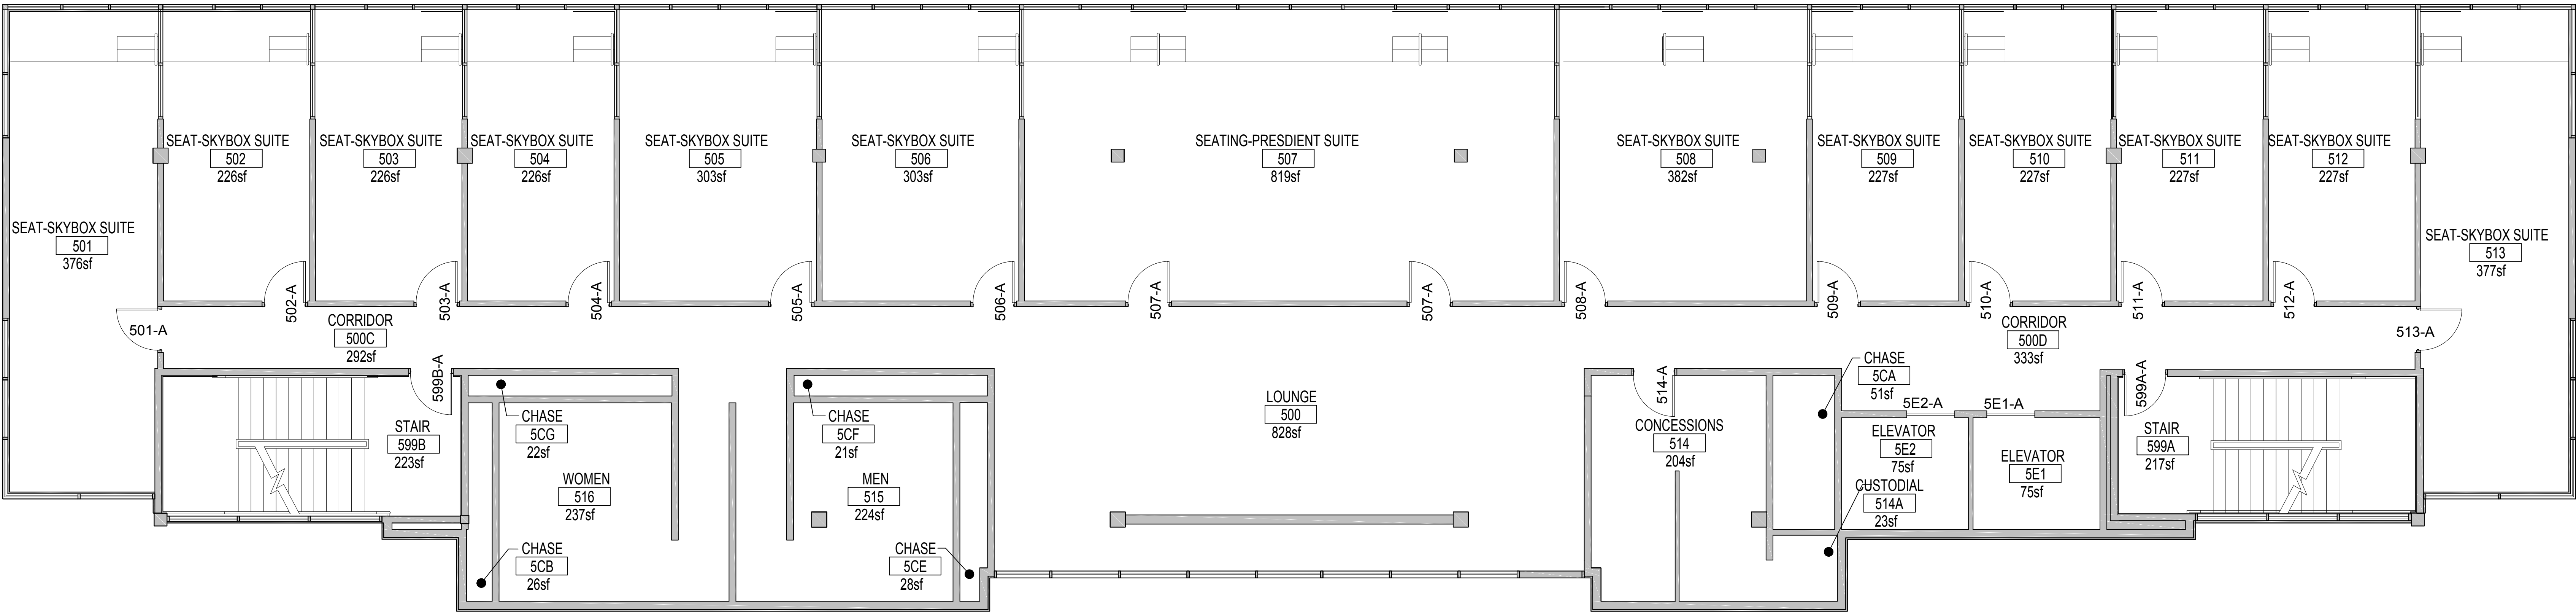



ELIZABETH DEE SHAW STEWART SKY SUITES AND PRESS BOX
5th FLOOR PLAN

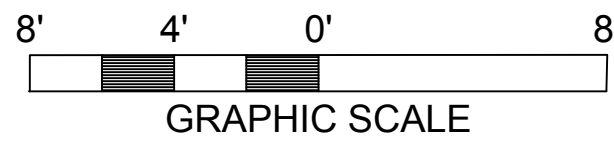

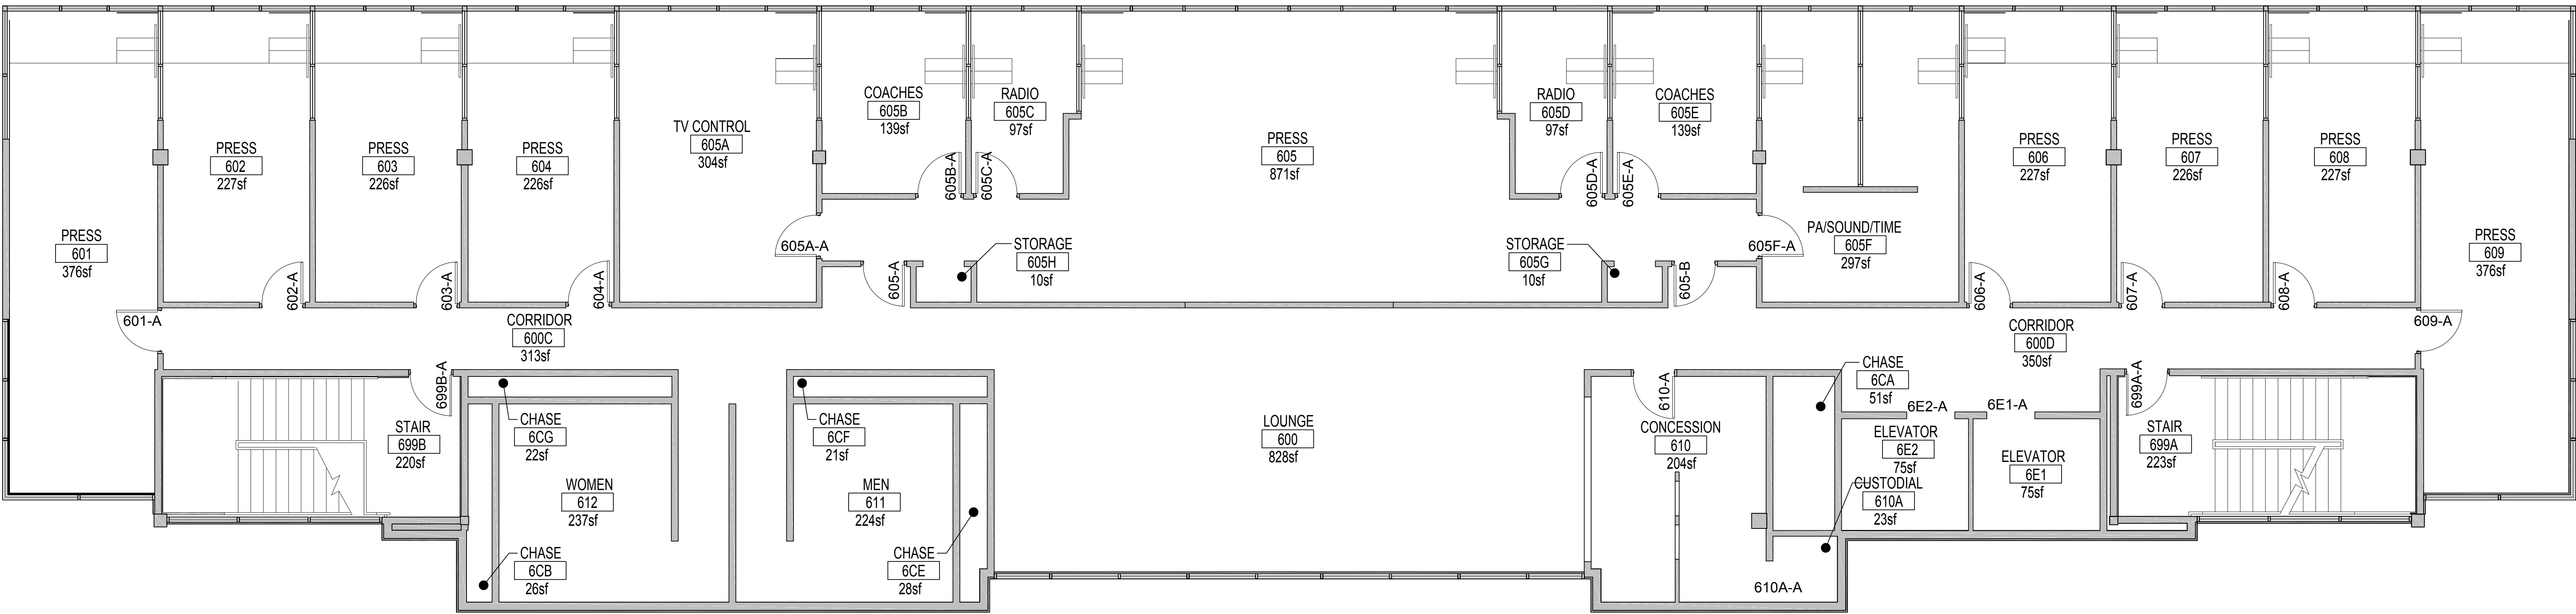

 **ELIZABETH DEE SHAW STEWART SKY SUITES AND PRESS BOX**
6th FLOOR PLAN

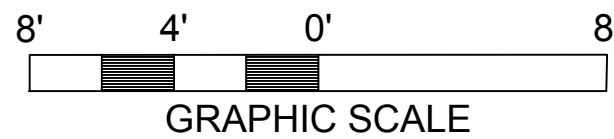

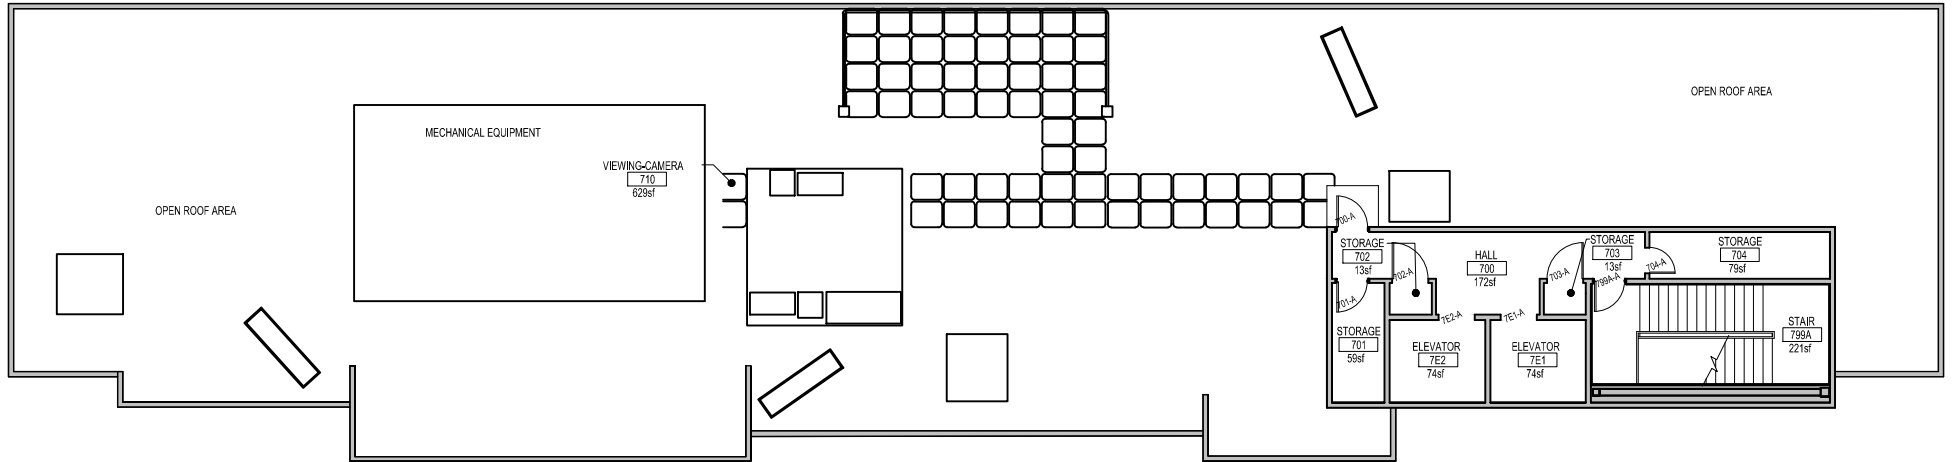

ELIZABETH DEE SHAW STEWART SKY SUITES AND PRESS BOX

CAMERA LEVEL/ROOF TOP

ROOF ACCESS BY DOOR

